


SYSTEM SIZE:

BILL OF MATERIALS		
EQUIPMENT	QTY	DESCRIPTION
SOLAR PV MODULE		
INVERTER		
SUB PANEL		
TRUNK CABLE/CONN		

ENGINEER OF RECORD INFO		
VERSION		
DESCRIPTION	DATE	REV
DRAFT		

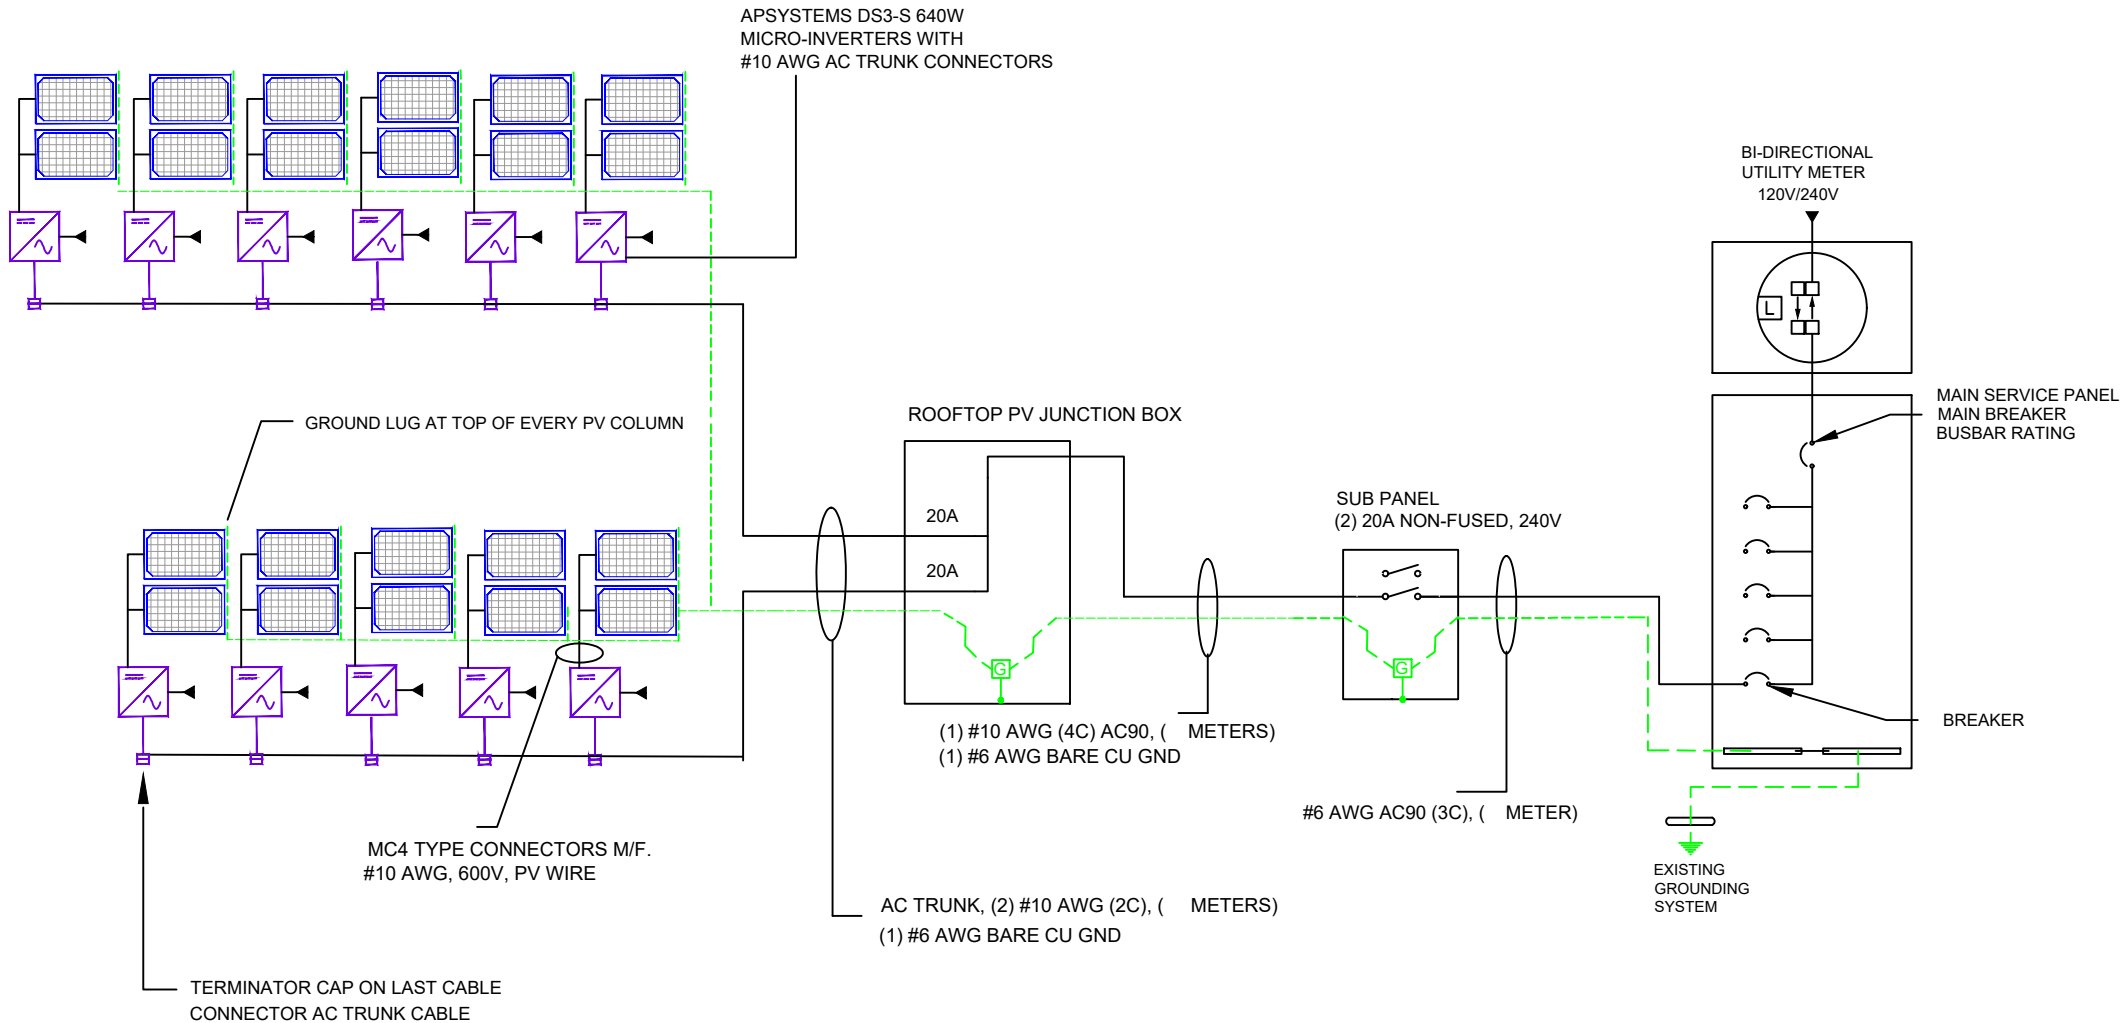

1 ELECTRICAL LINE DIAGRAM

NOTE:
MICROINVERTERS ARE RAPID SHUTDOWN

PROJECT NAME		
SHEET NAME ELECTRICAL LINE DIAGRAM		
SHEET SIZE ANSI B 11" X 17"		
SHEET NUMBER		